


TYPICAL ALLEN BLOCK WALL SECTION
NTS

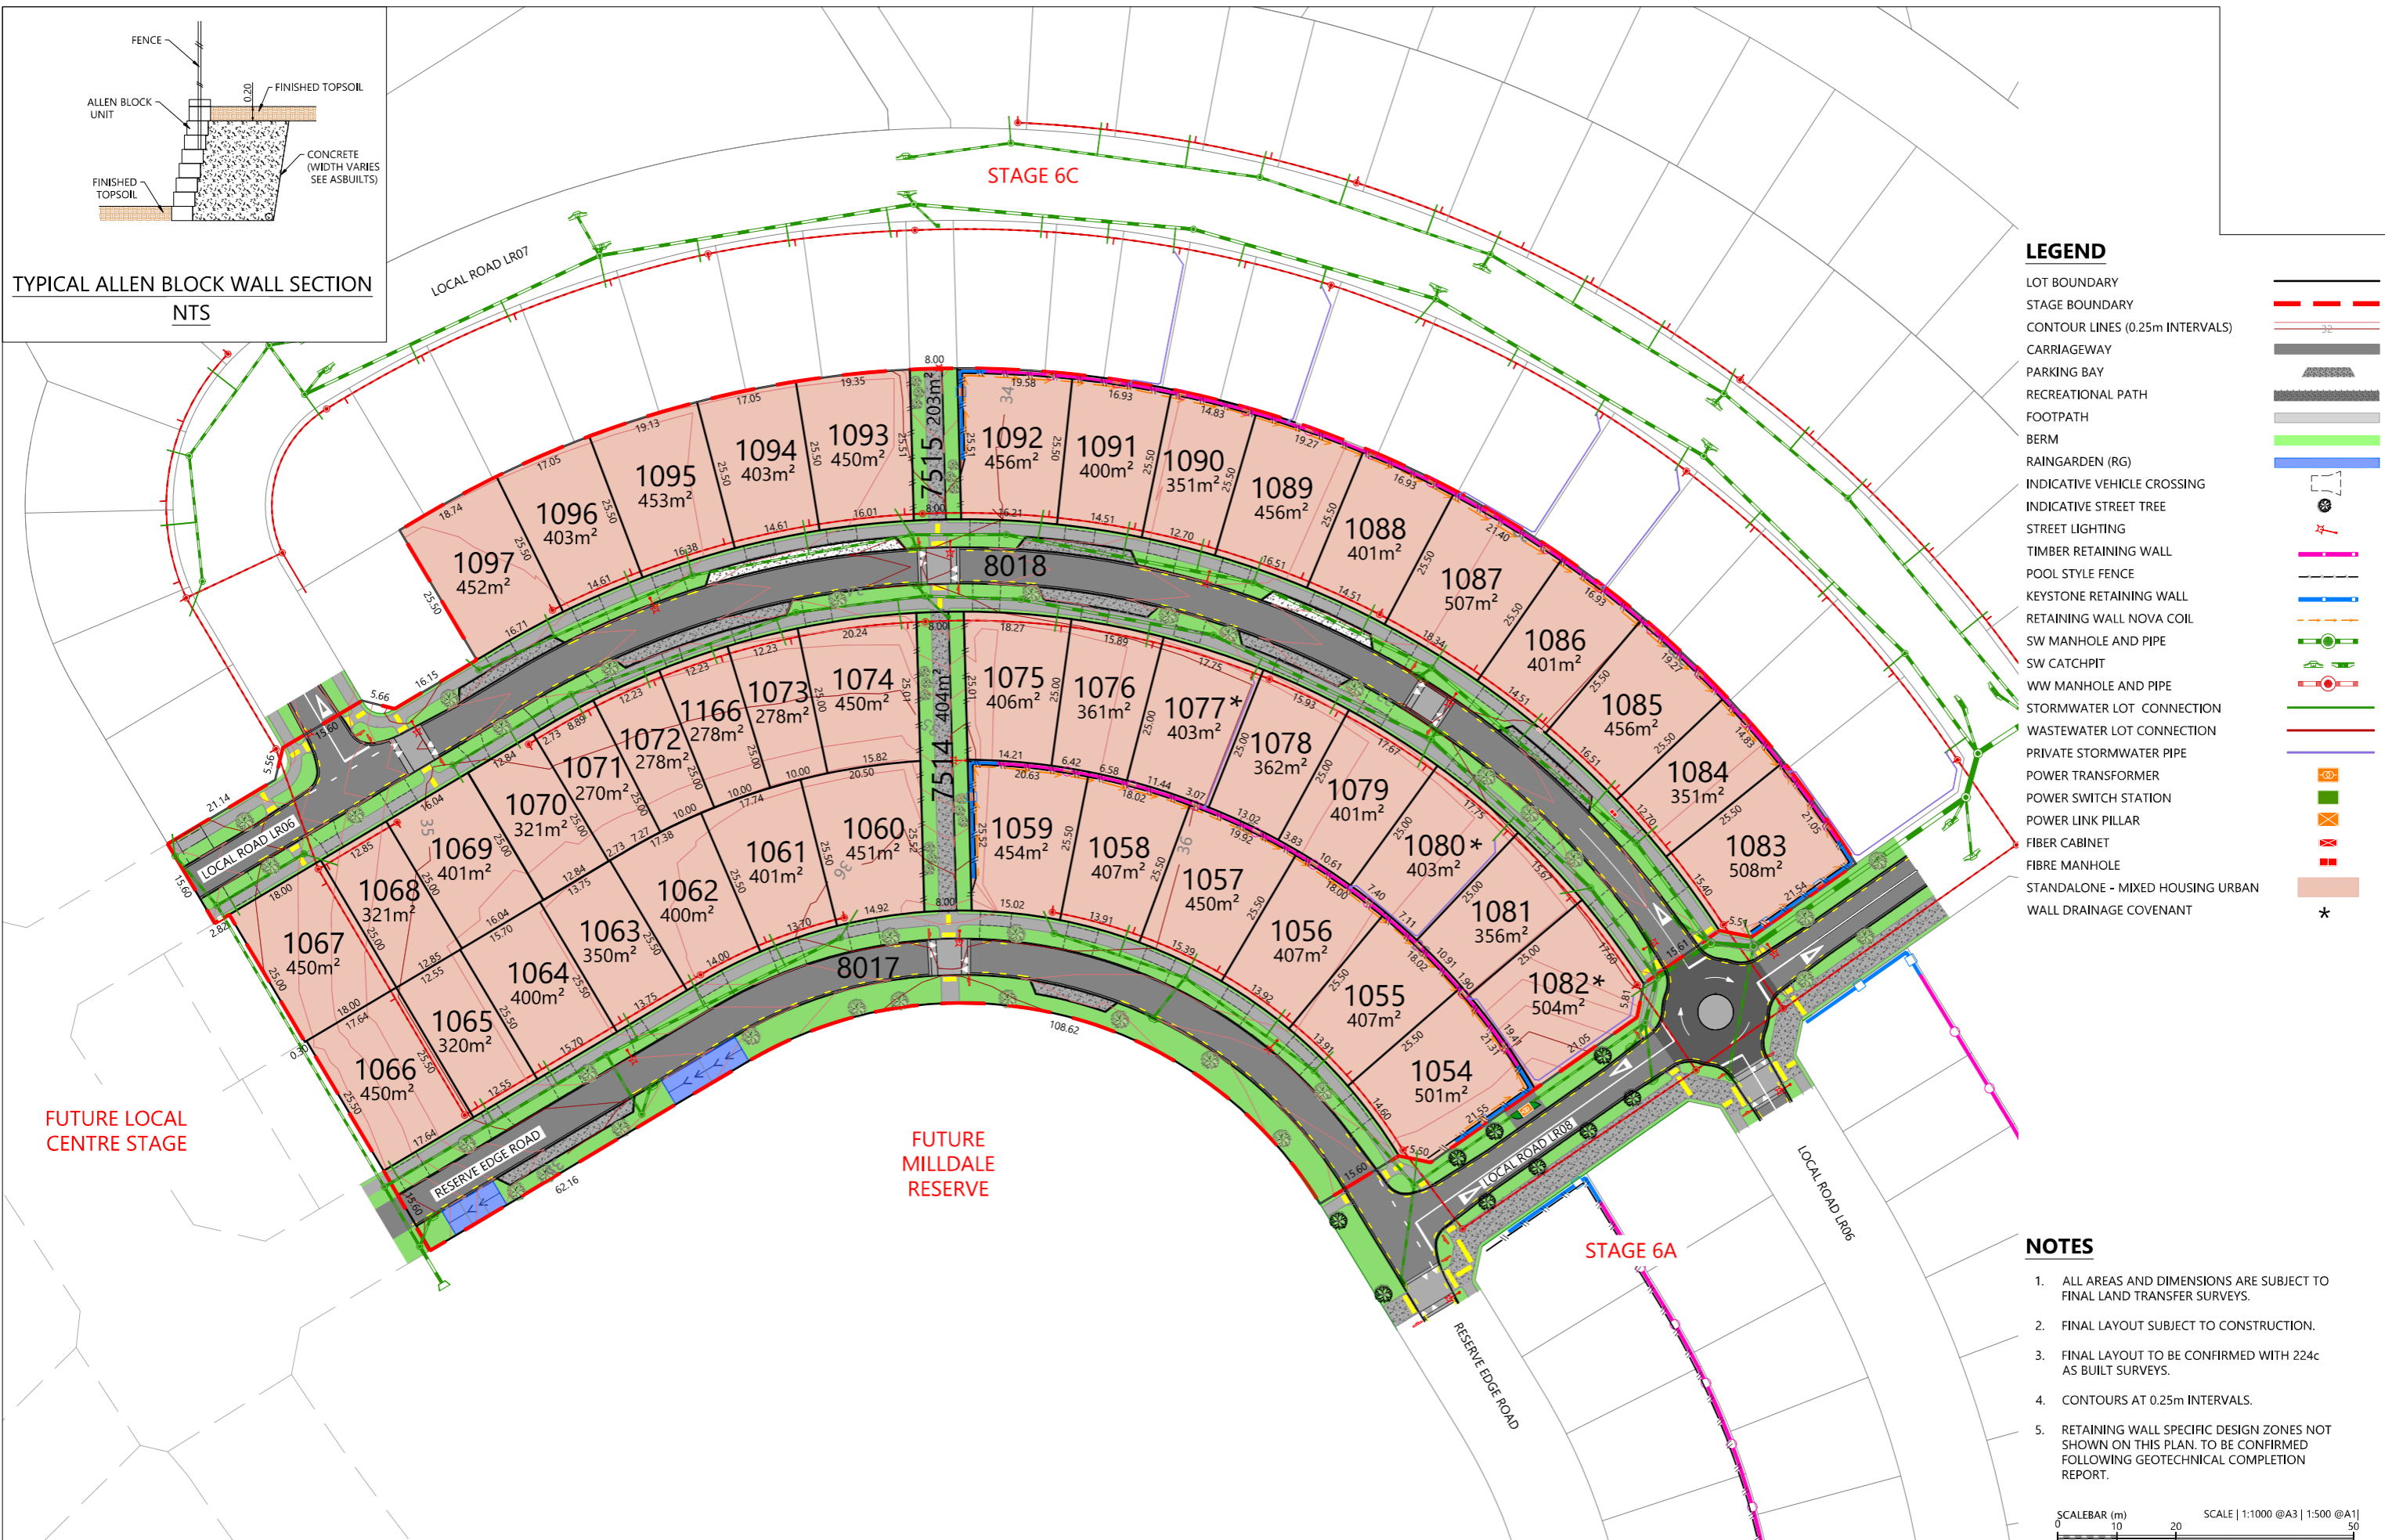

LEGEND

- LOT BOUNDARY
- STAGE BOUNDARY
- CONTOUR LINES (0.25m INTERVALS)
- CARRIAGEWAY
- PARKING BAY
- RECREATIONAL PATH
- FOOTPATH
- BERM
- RAINGARDEN (RG)
- INDICATIVE VEHICLE CROSSING
- INDICATIVE STREET TREE
- STREET LIGHTING
- TIMBER RETAINING WALL
- POOL STYLE FENCE
- KEystone RETAINING WALL
- RETAINING WALL NOVA COIL
- SW MANHOLE AND PIPE
- SW CATCHPIT
- WW MANHOLE AND PIPE
- STORMWATER LOT CONNECTION
- WASTEWATER LOT CONNECTION
- PRIVATE STORMWATER PIPE
- POWER TRANSFORMER
- POWER SWITCH STATION
- POWER LINK PILLAR
- FIBER CABINET
- FIBRE MANHOLE
- STANDALONE - MIXED HOUSING URBAN
- WALL DRAINAGE COVENANT

NOTES

1. ALL AREAS AND DIMENSIONS ARE SUBJECT TO FINAL LAND TRANSFER SURVEYS.
2. FINAL LAYOUT SUBJECT TO CONSTRUCTION.
3. FINAL LAYOUT TO BE CONFIRMED WITH 224c AS BUILT SURVEYS.
4. CONTOURS AT 0.25m INTERVALS.
5. RETAINING WALL SPECIFIC DESIGN ZONES NOT SHOWN ON THIS PLAN. TO BE CONFIRMED FOLLOWING GEOTECHNICAL COMPLETION REPORT.

SCALEBAR (m) 0 10 20 50
SCALE | 1:1000 @A3 | 1:500 @A1

REVISION DETAILS	INT	DATE	SURVEYED	WOODS
1 ISSUED FOR INFORMATION - CLIENT REVIEW	KP	FEB 2024	DESIGNED	KP
			DRAWN	KP
			CHECKED	BLO
			APPROVED	JW

MILLDALE
AUCKLAND
WOODS.CO.NZ



MILLDALE STAGE 6B
SALES PLAN



STATUS	ISSUED FOR INFORMATION	REV
SCALE	1:1000 @ A3	1
COUNCIL	AUCKLAND COUNCIL	
DWG NO	P23-084-06B-0500-GE	